



Spatial Layout of the Church, Excavated

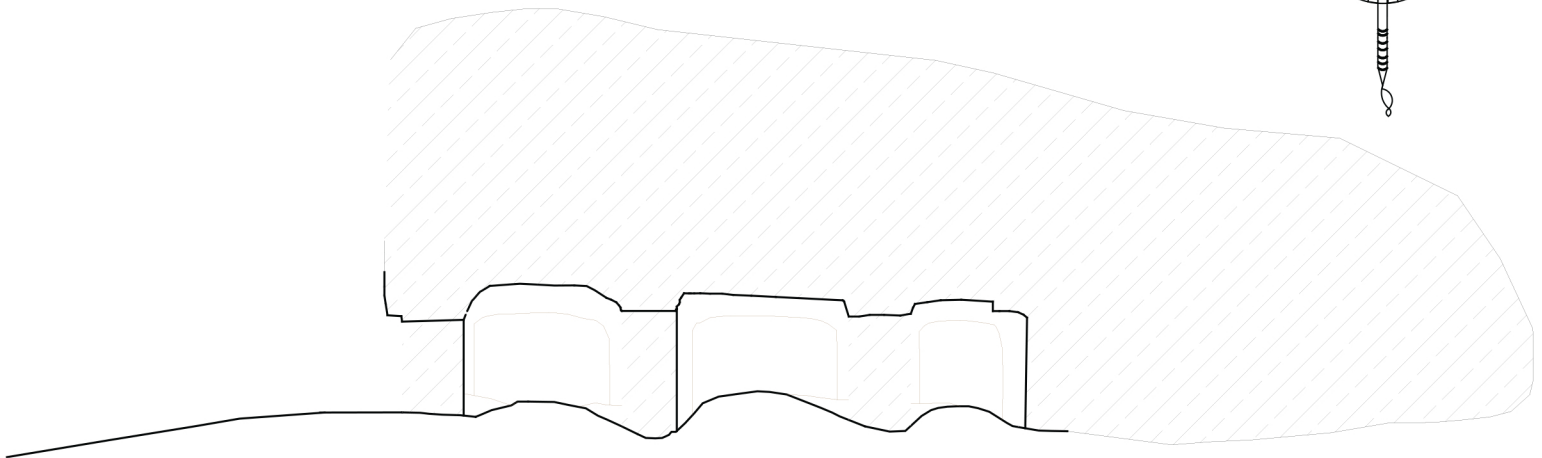

Section A-A

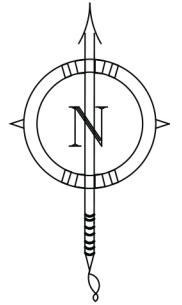