



Architectural Plan of the Excavation

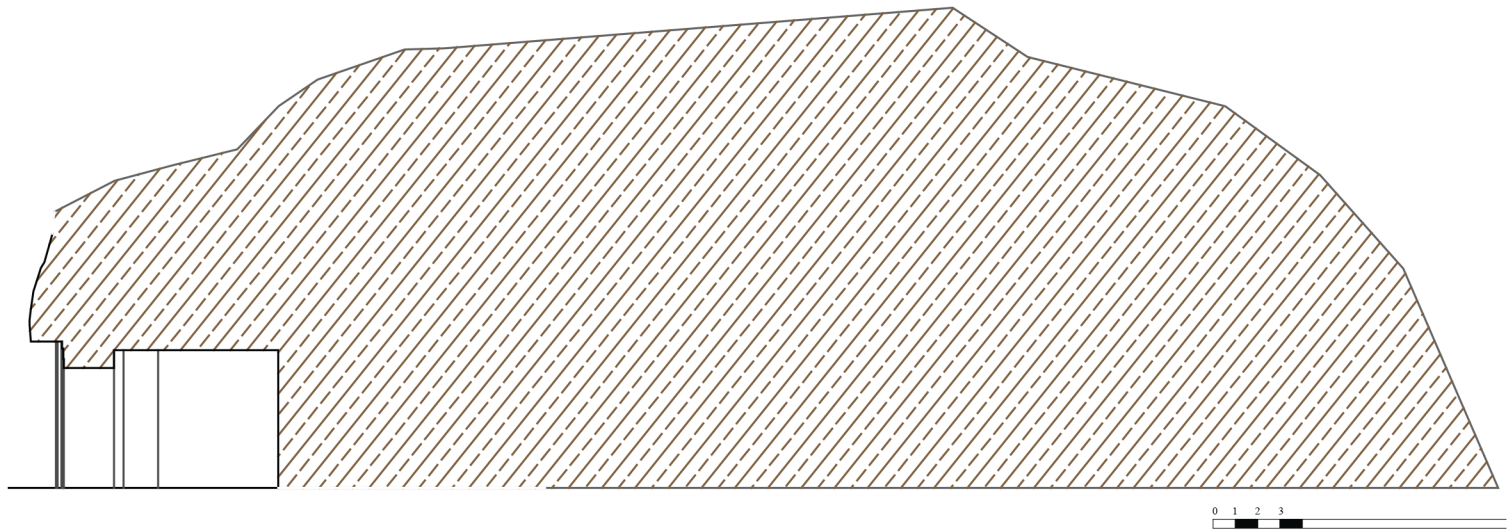

Section A-A

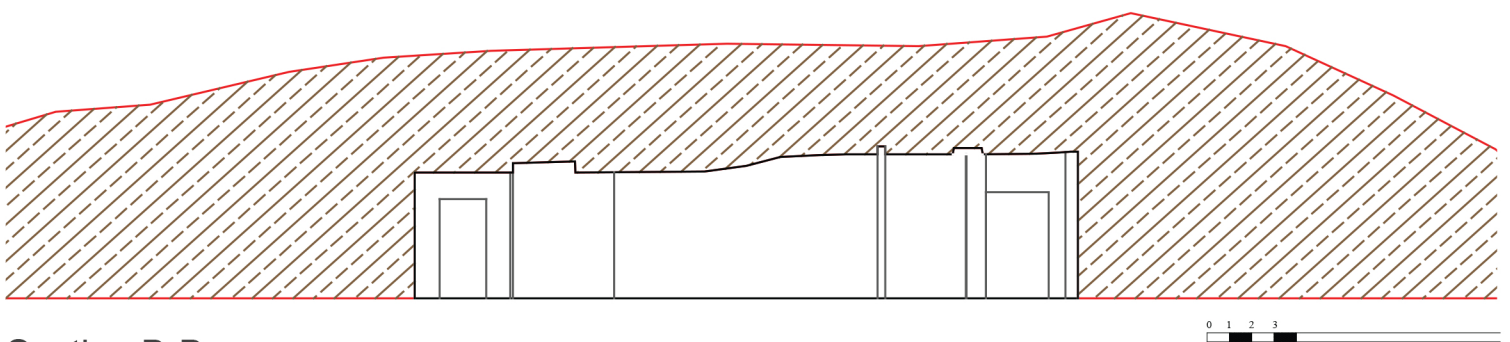

Section B-B