


Axonometric layout of the excavation

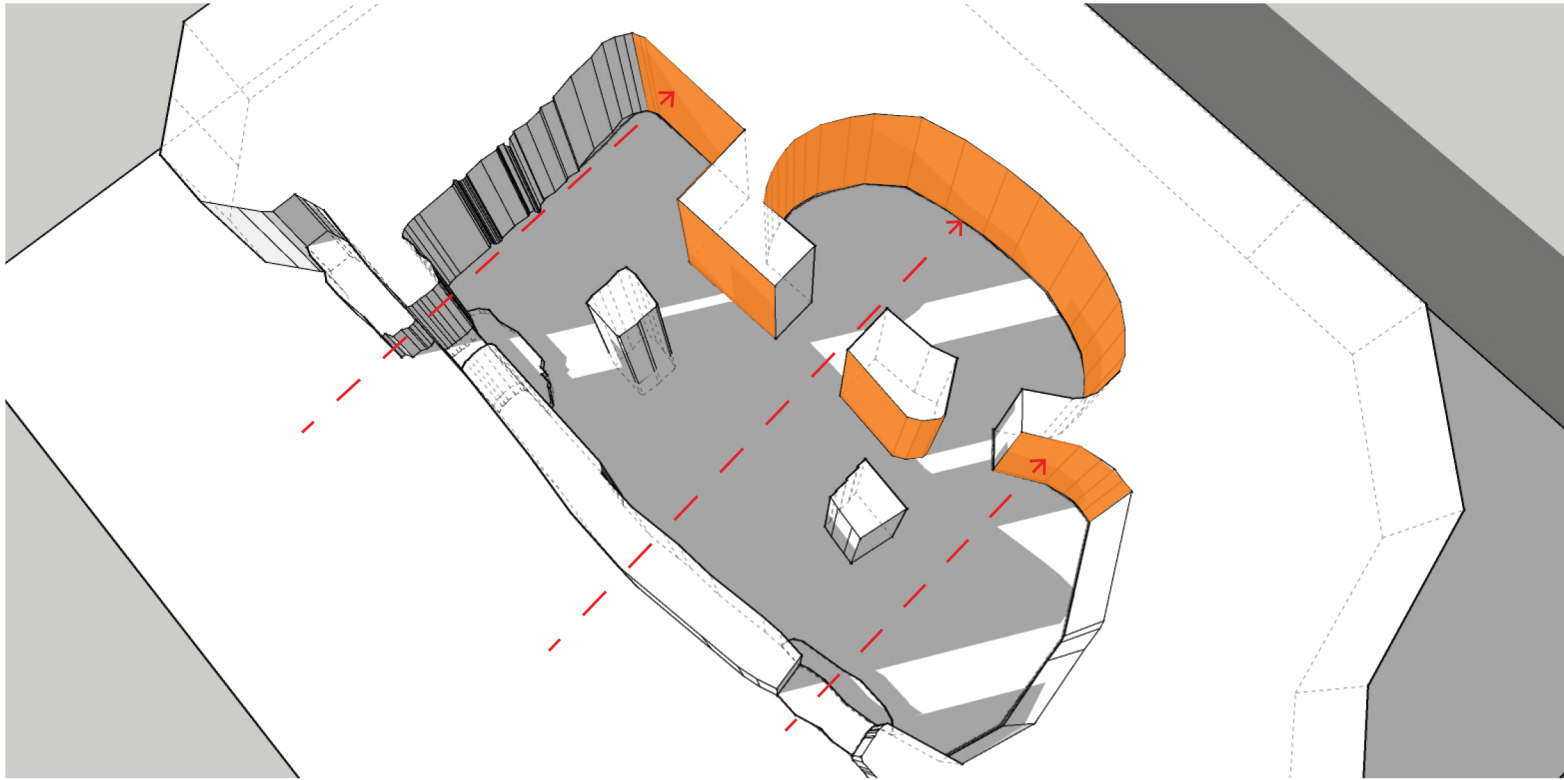

Sideward excavation