

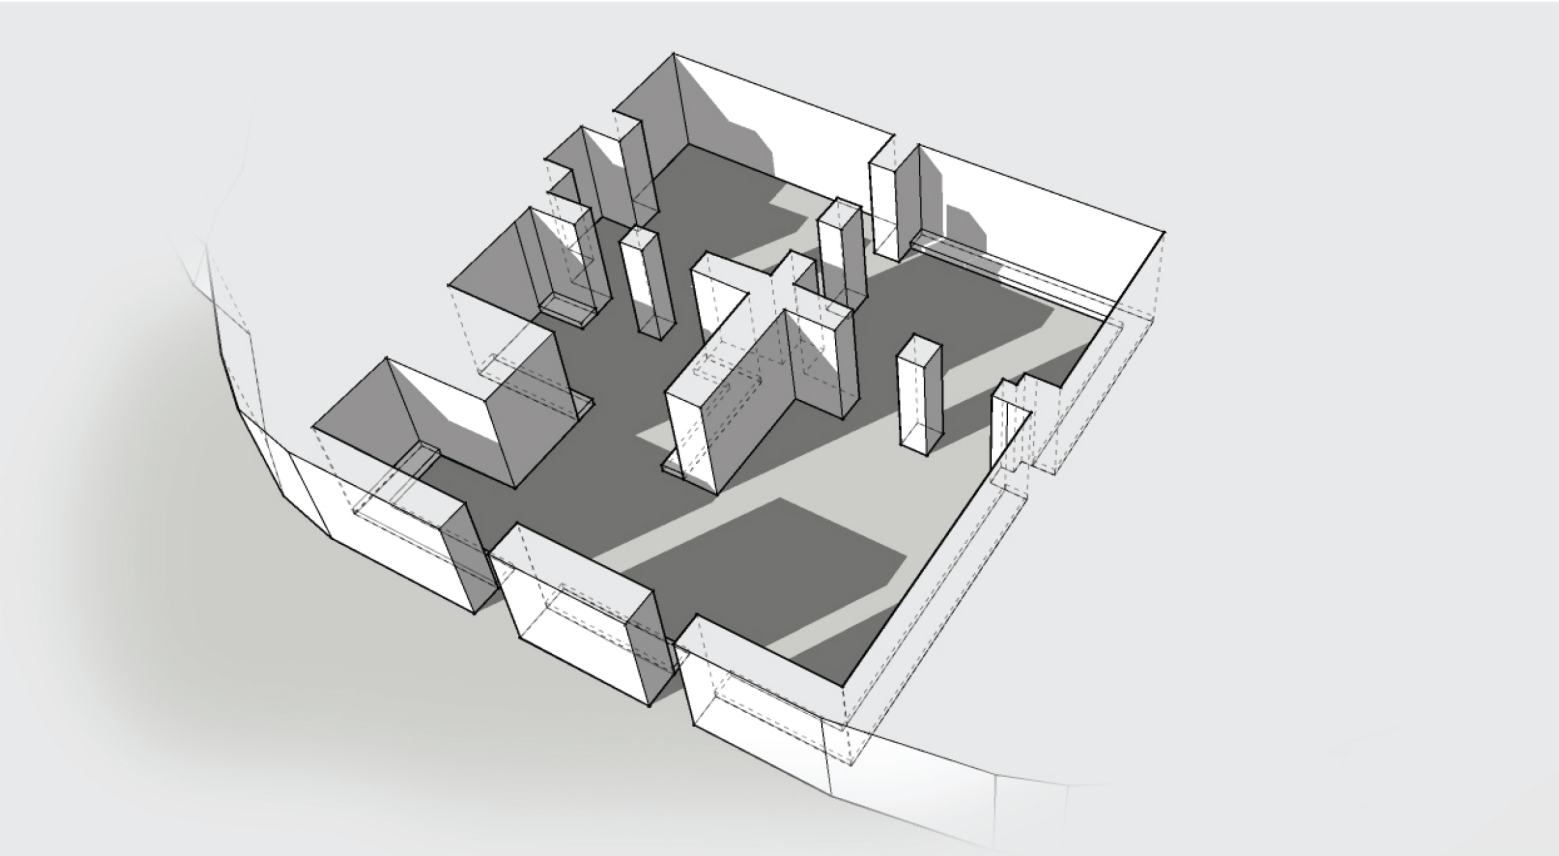


Spatial Layout of the chamber, Excavated

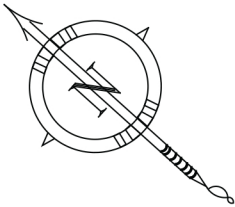

Axonometric layout of the excavation

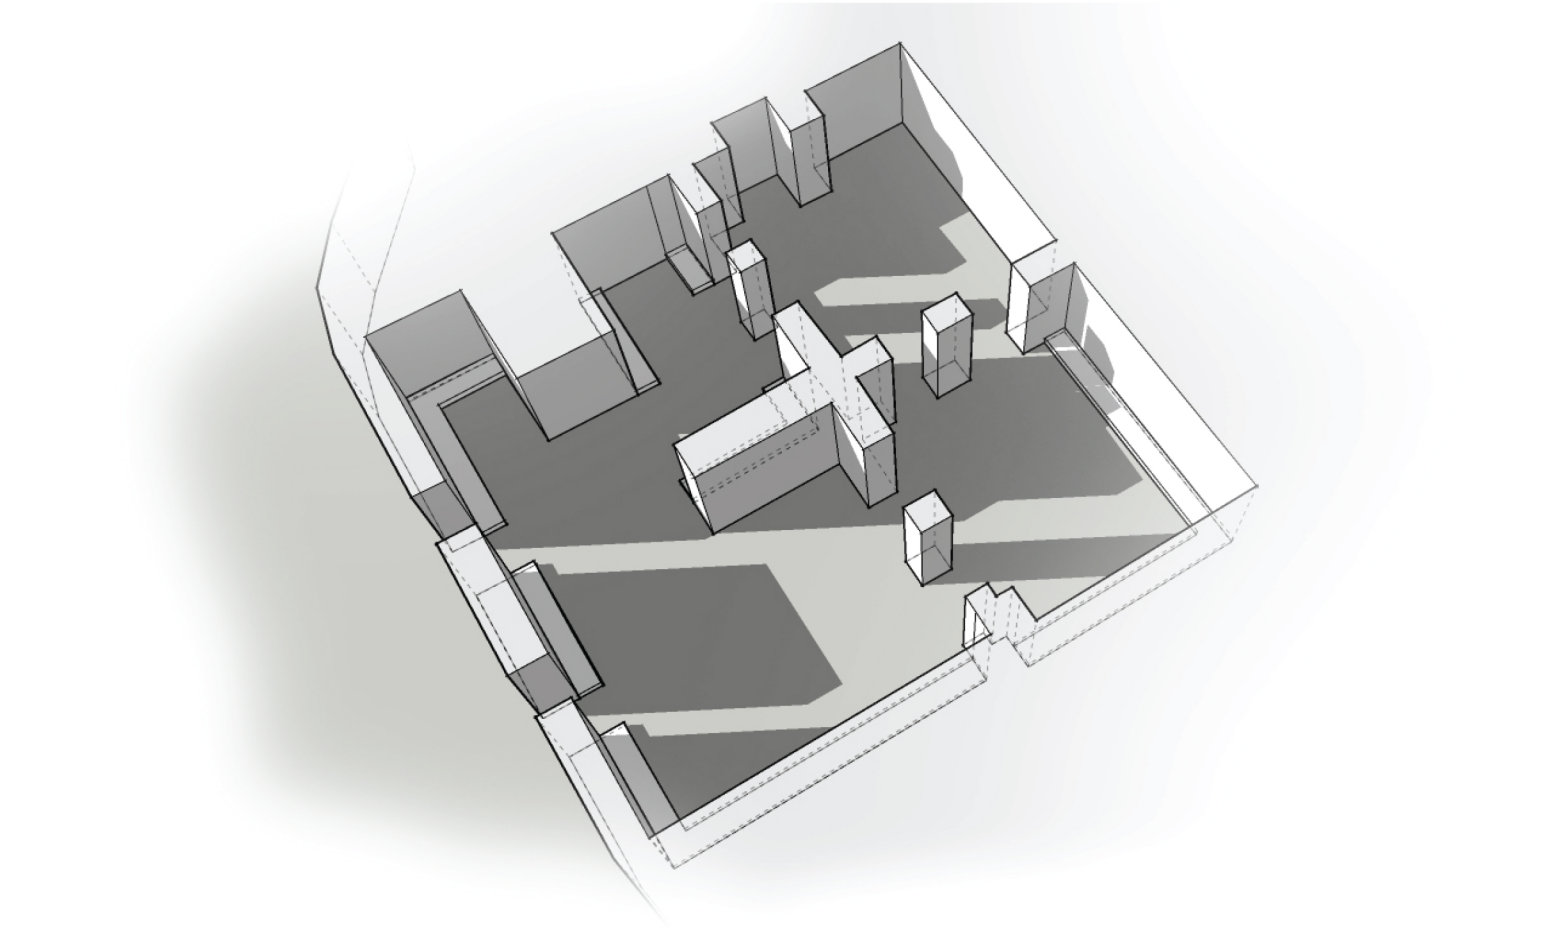

Axonometric layout of the excavation