




Spatial Layout of the chamber, Excavated

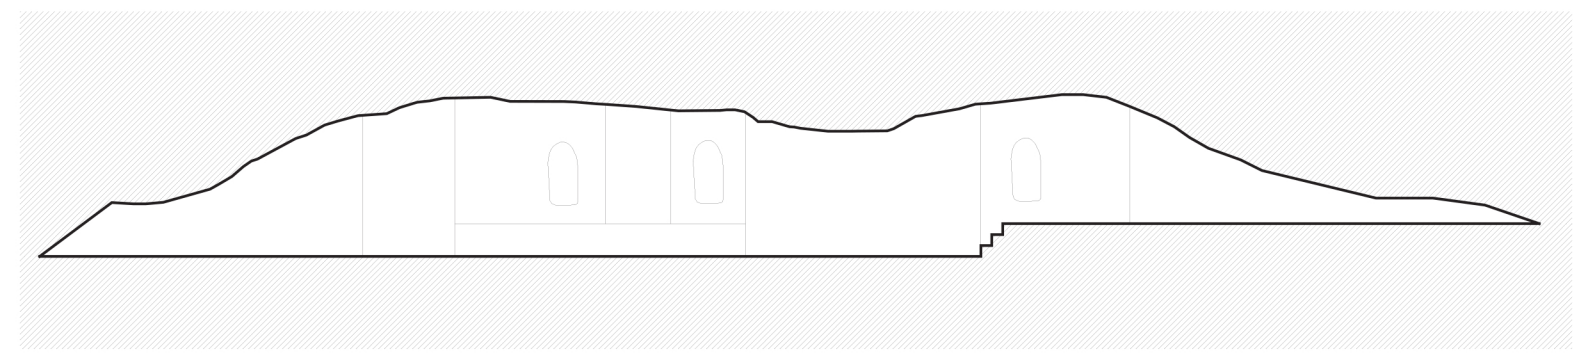


Section B-B

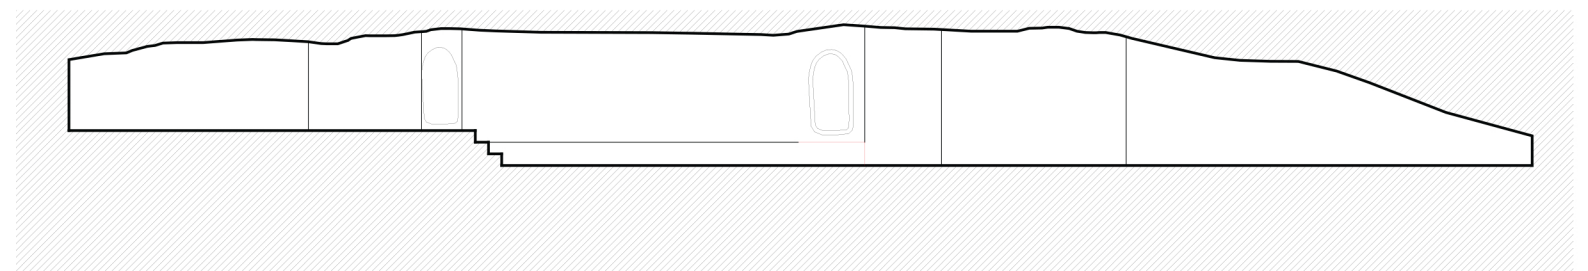

Section A-A

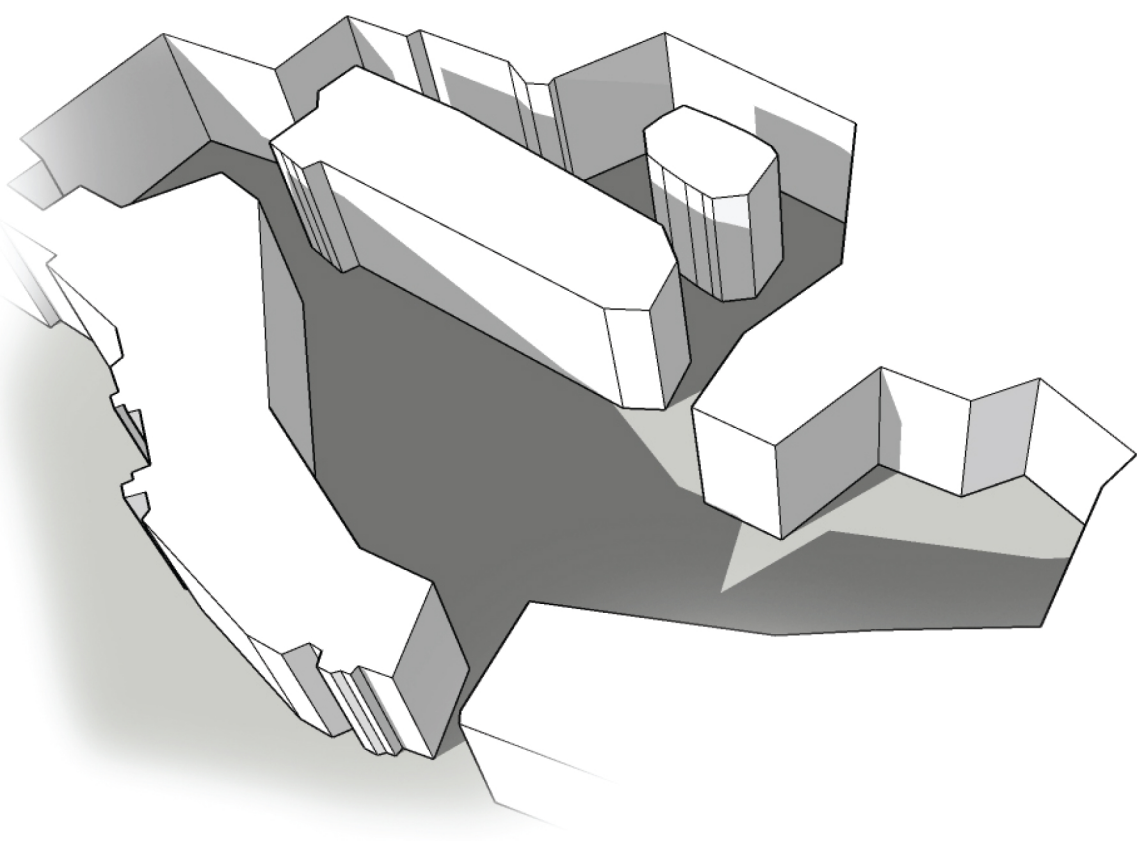

Axonometric layout of the excavation

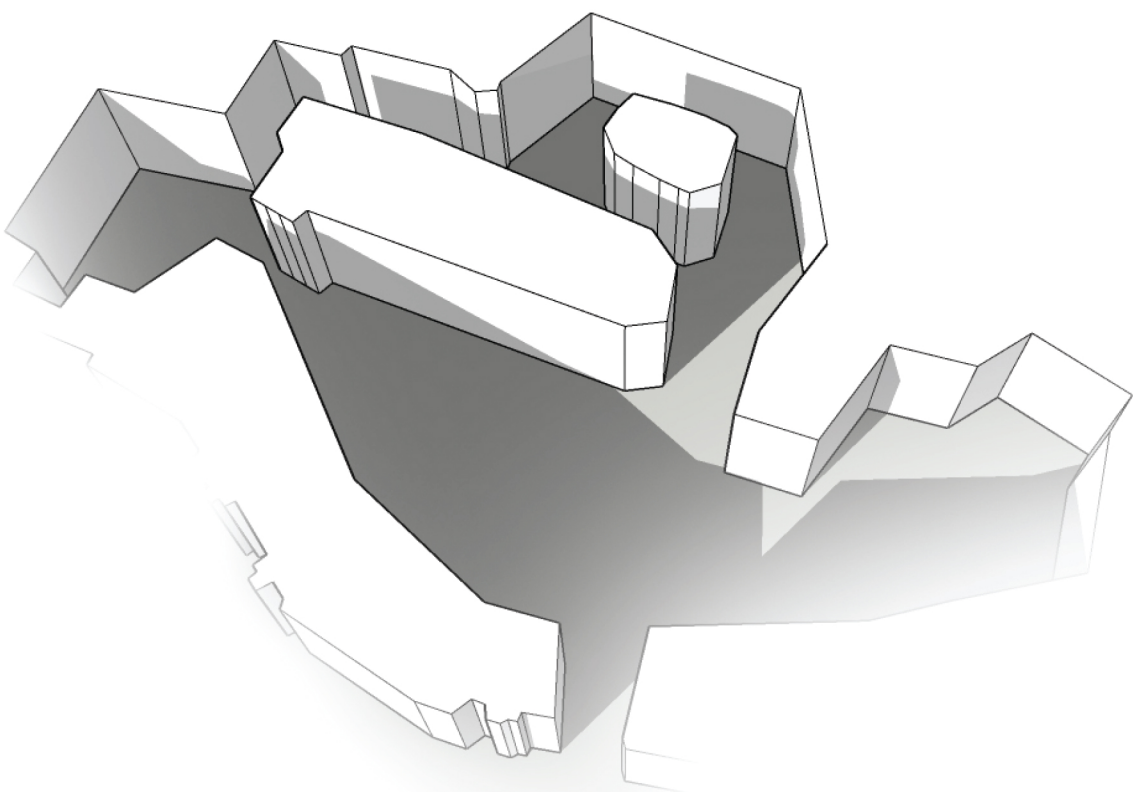

Axonometric layout of the excavation