






Spatial layout of the church- Proposed

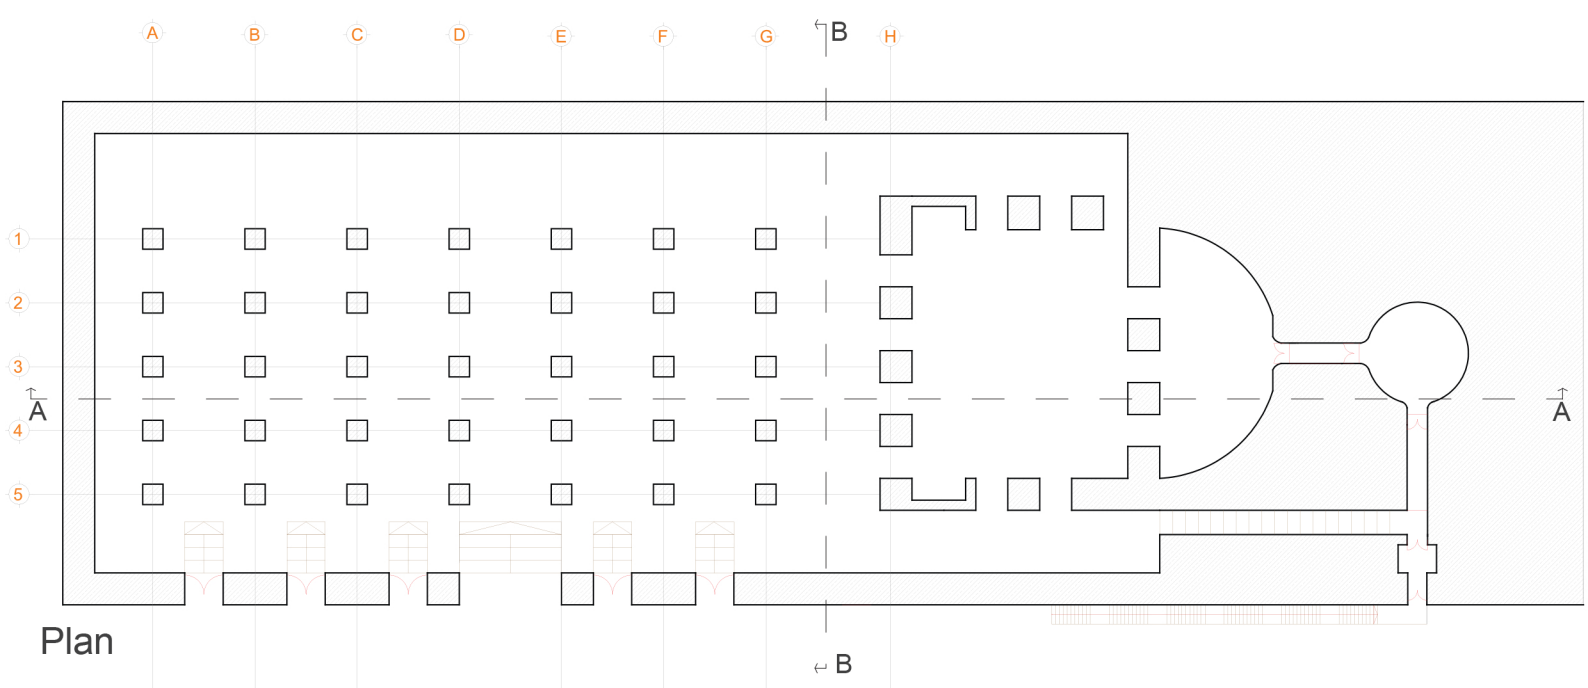


Plan

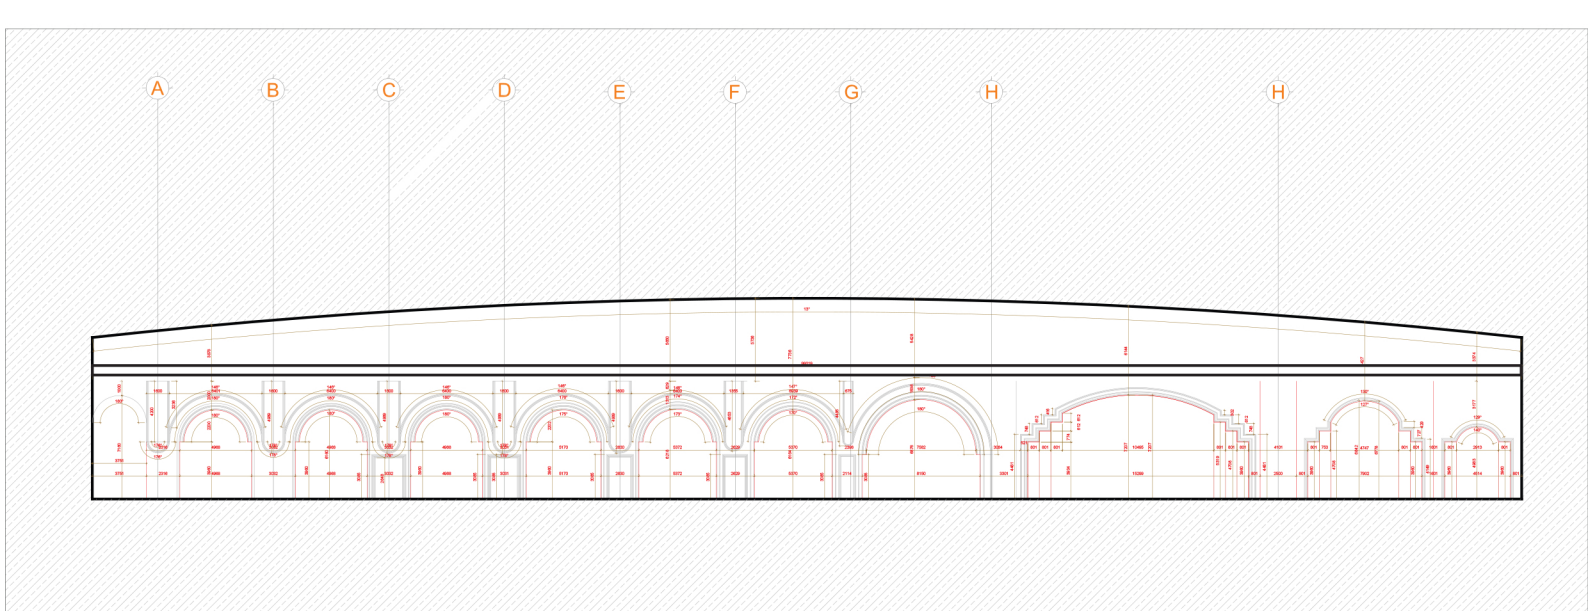

Section A-A

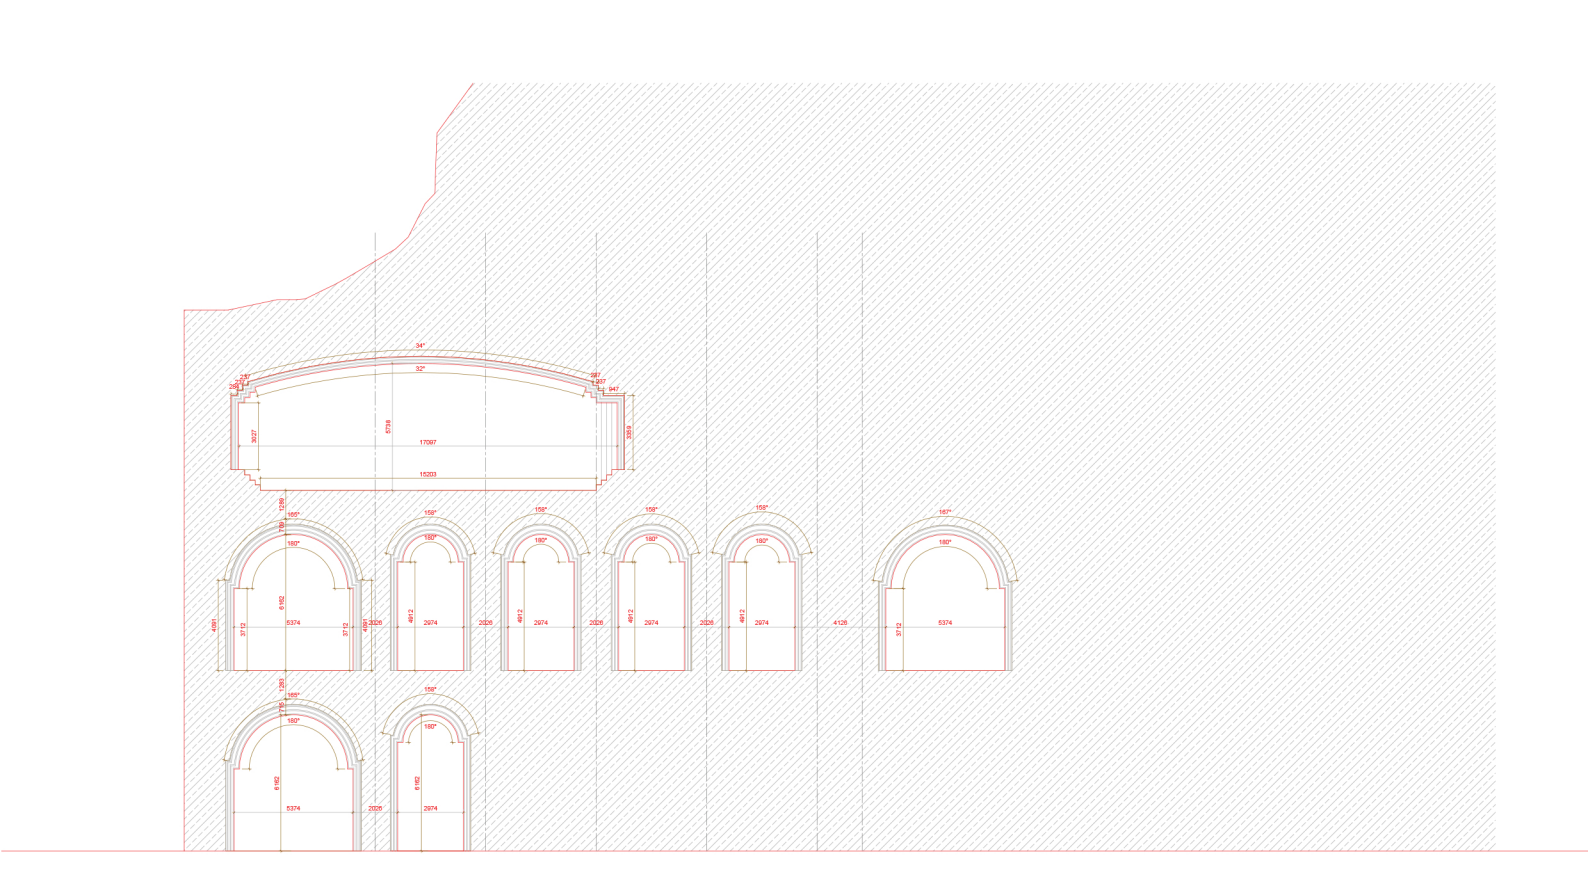

Section B-B

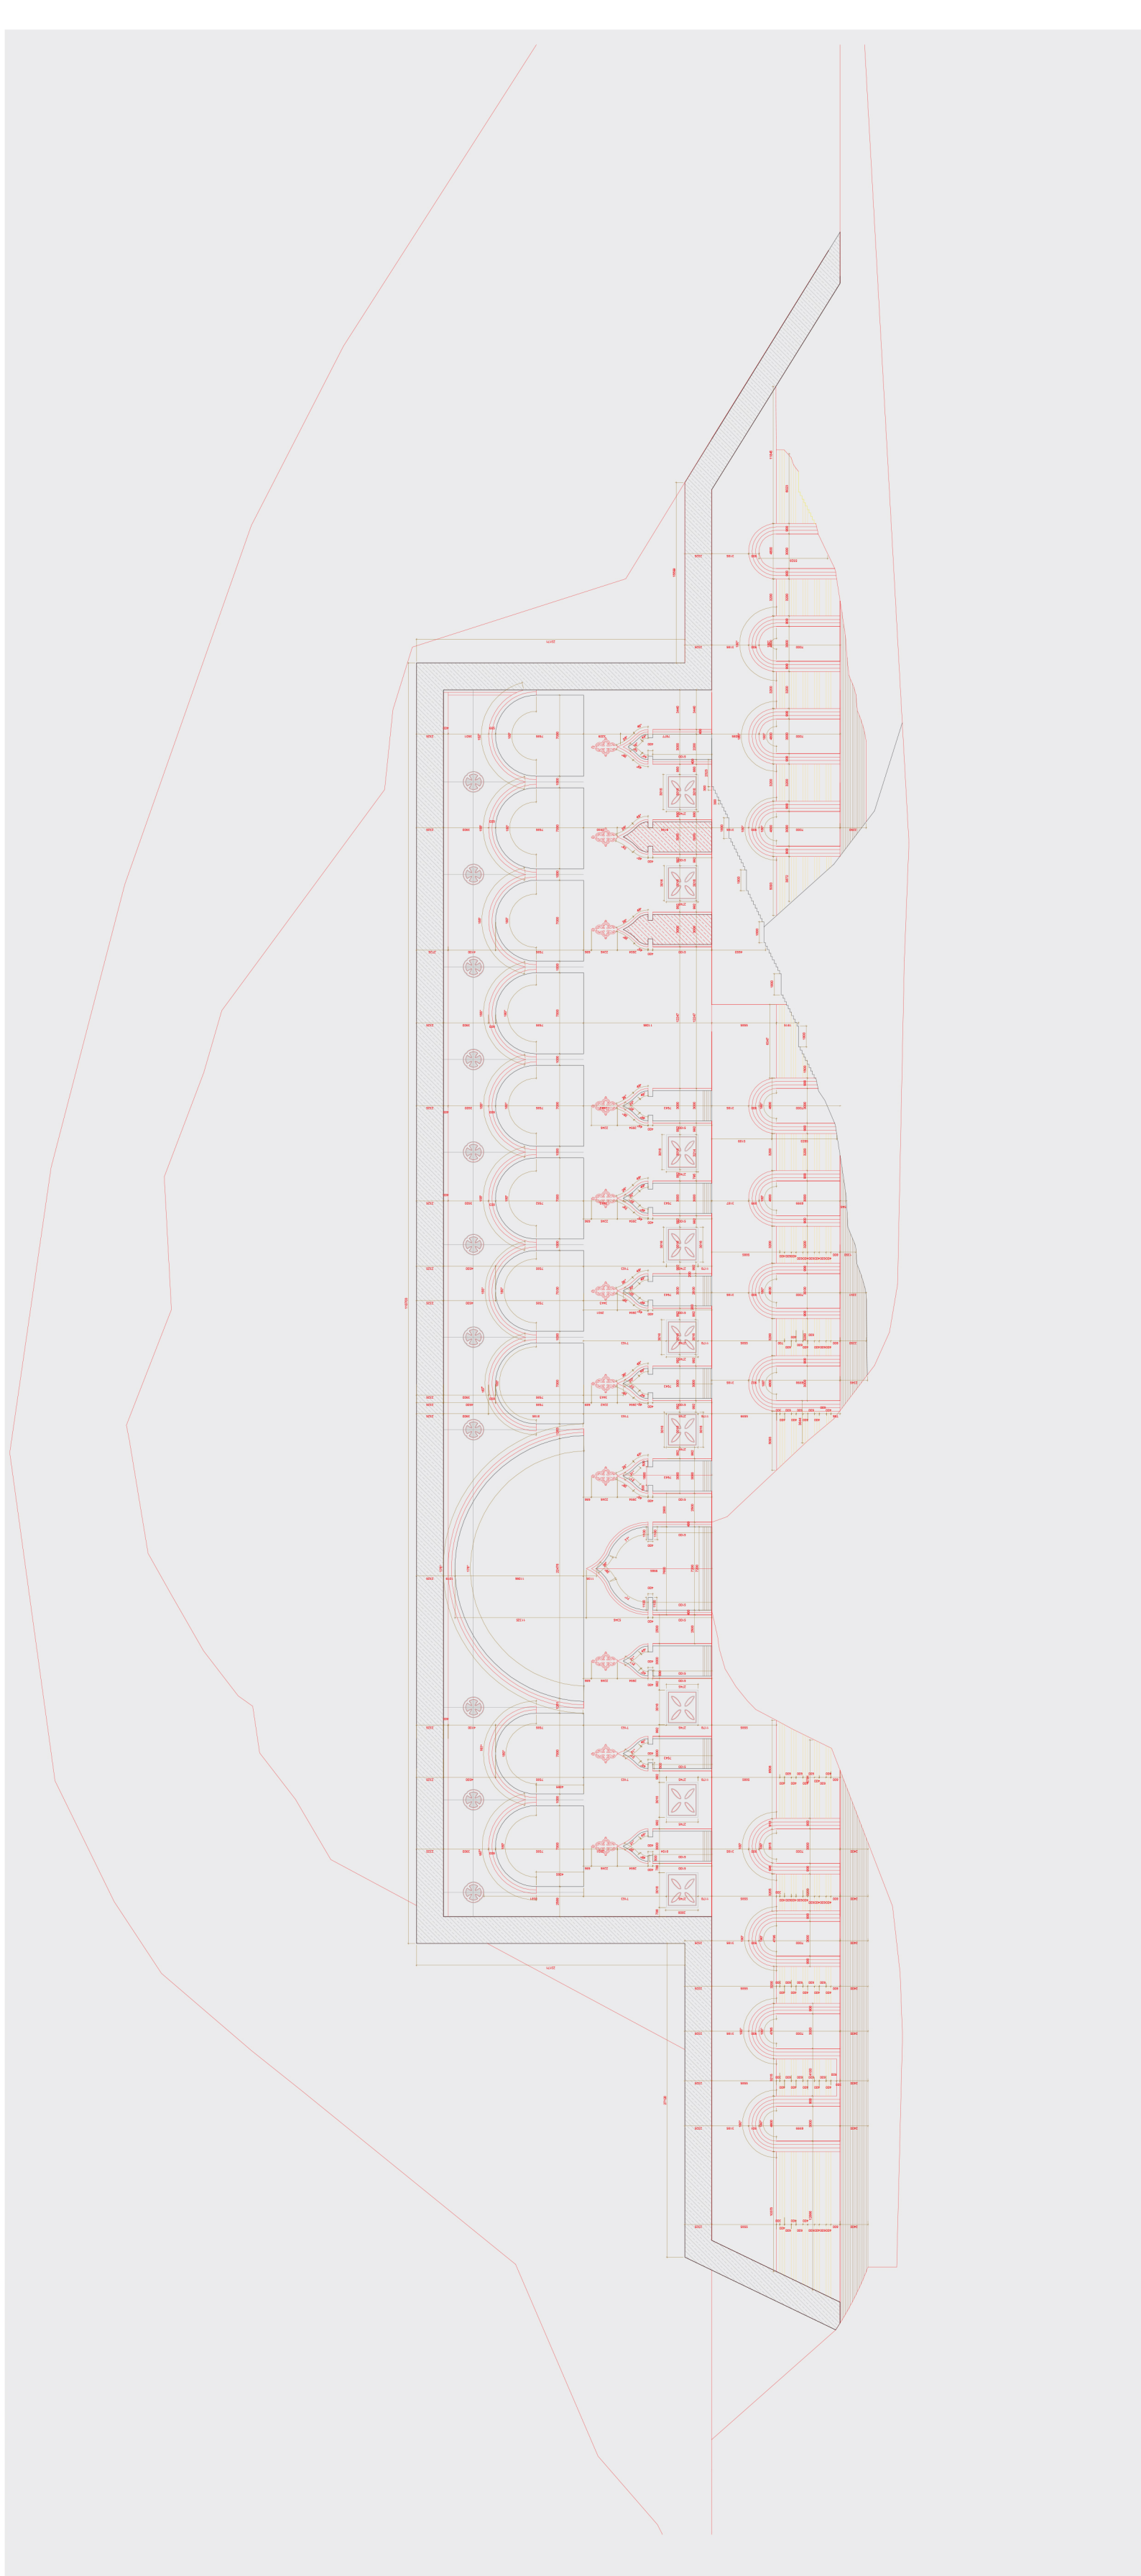

Facade of the Proposed Rock-Church