

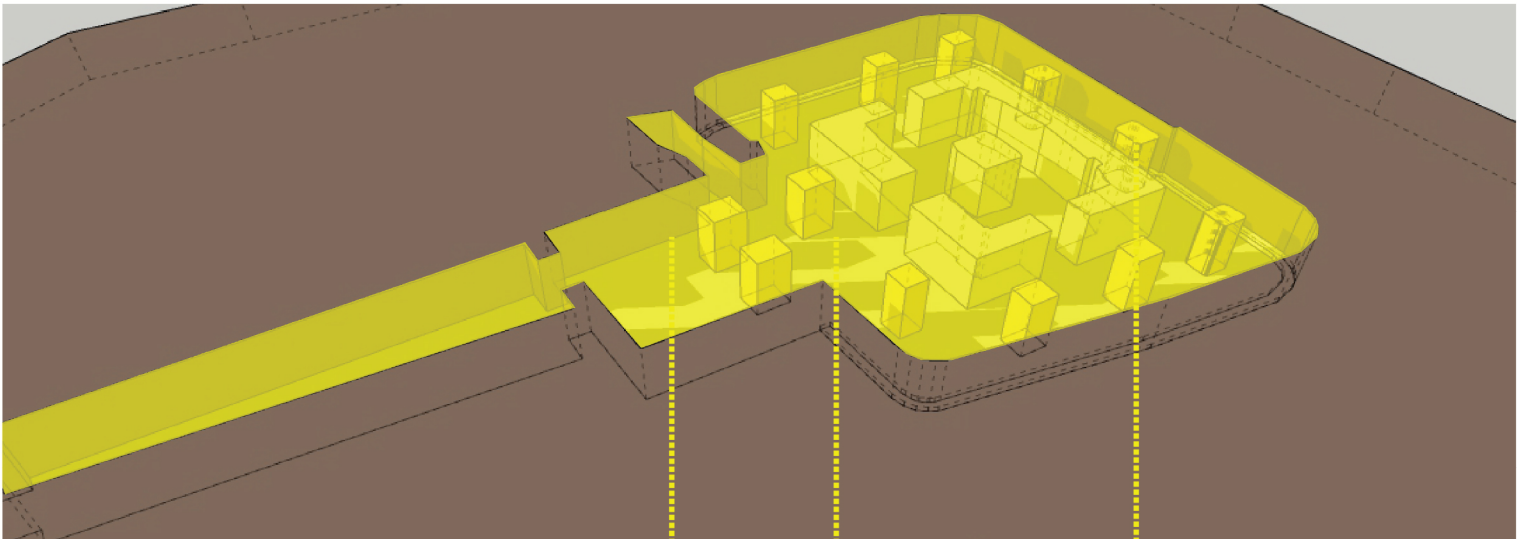


Section A-A

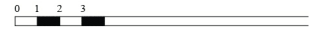

Downward excavation

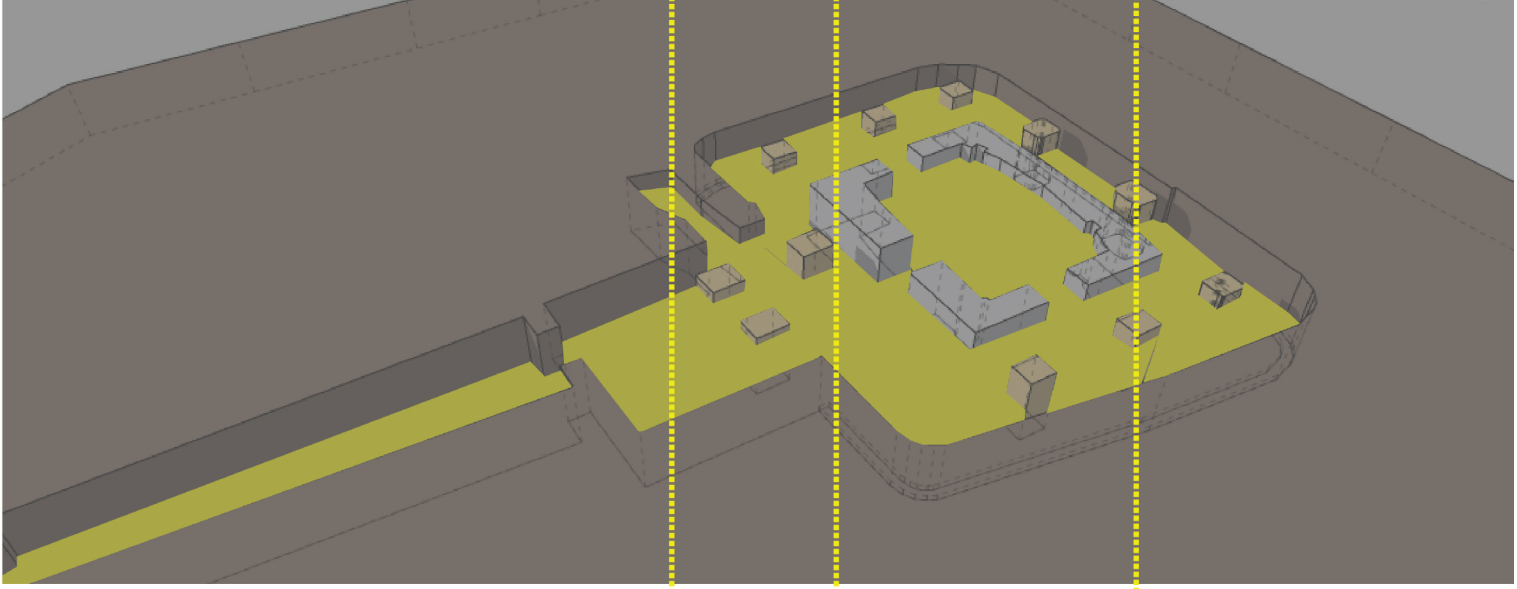

Downward excavation

