


Spatial Layout of the Church, Excavated

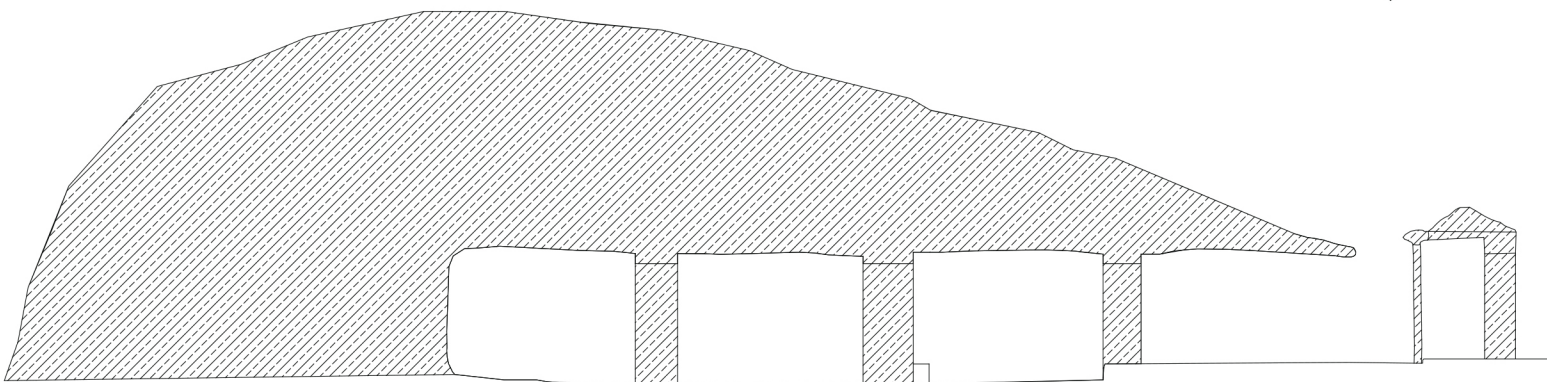

Architectural Plan of the Excavation